


ELEVATION 1.1. RAMPE COTE SCHAEFFERSHEIM 1:200

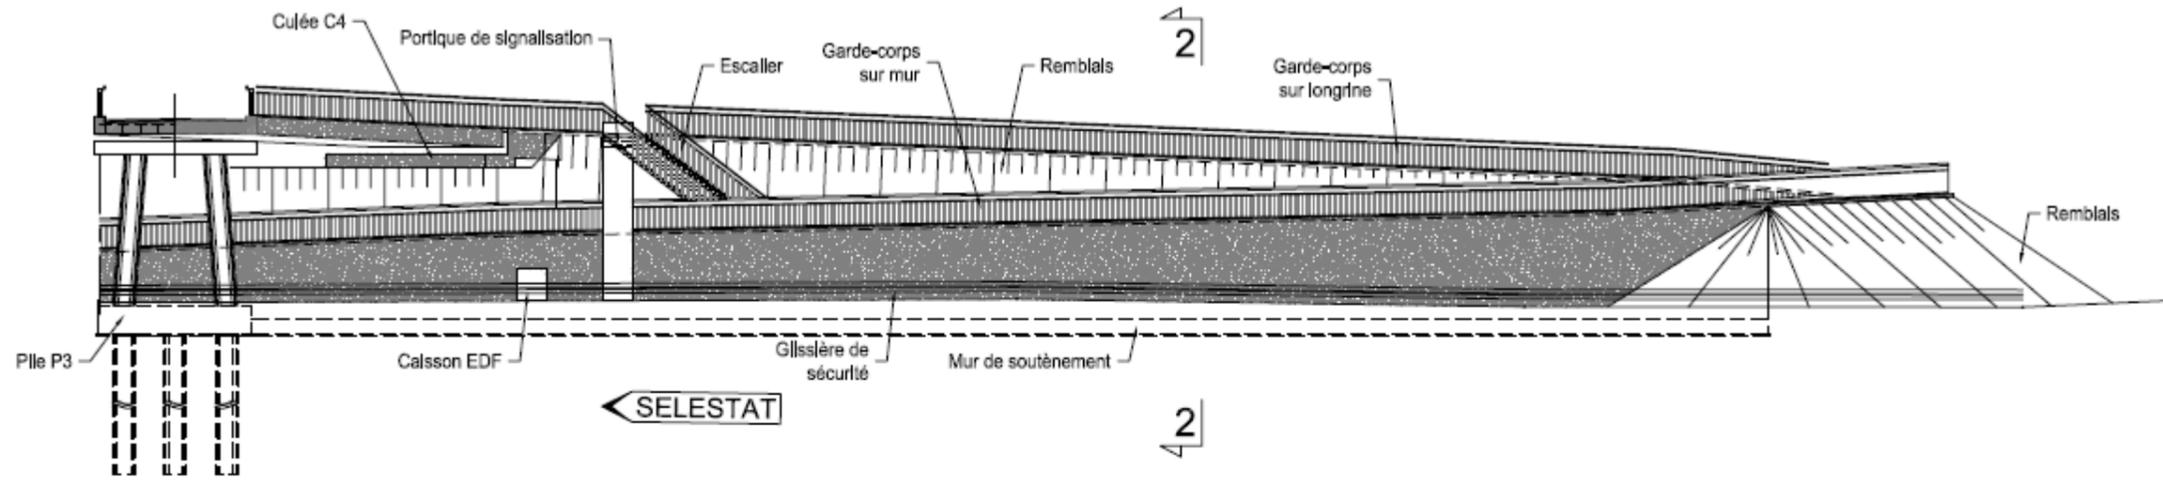

COUPE 2.2. RAMPE COTE SCHAEFFERSHEIM 1:100

